



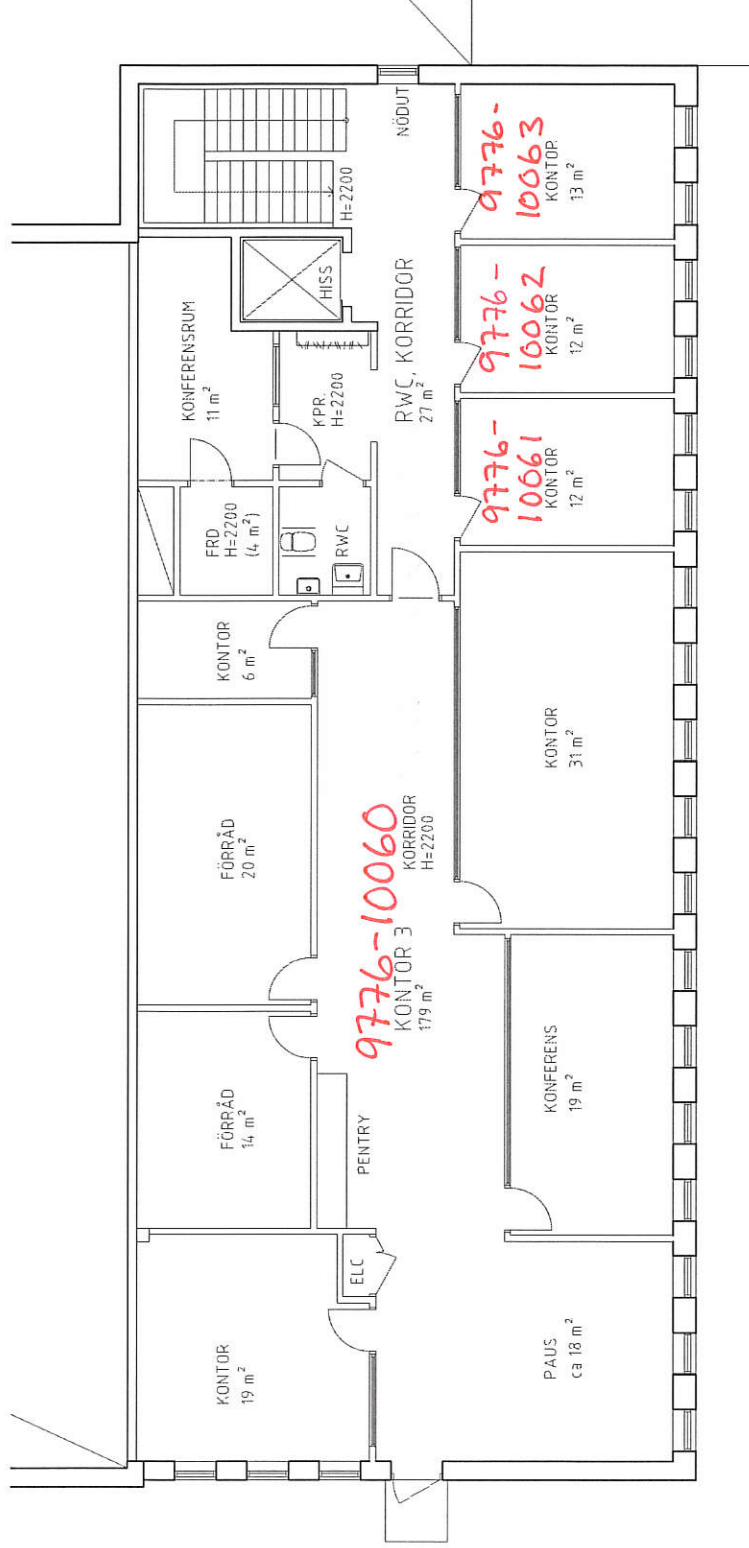

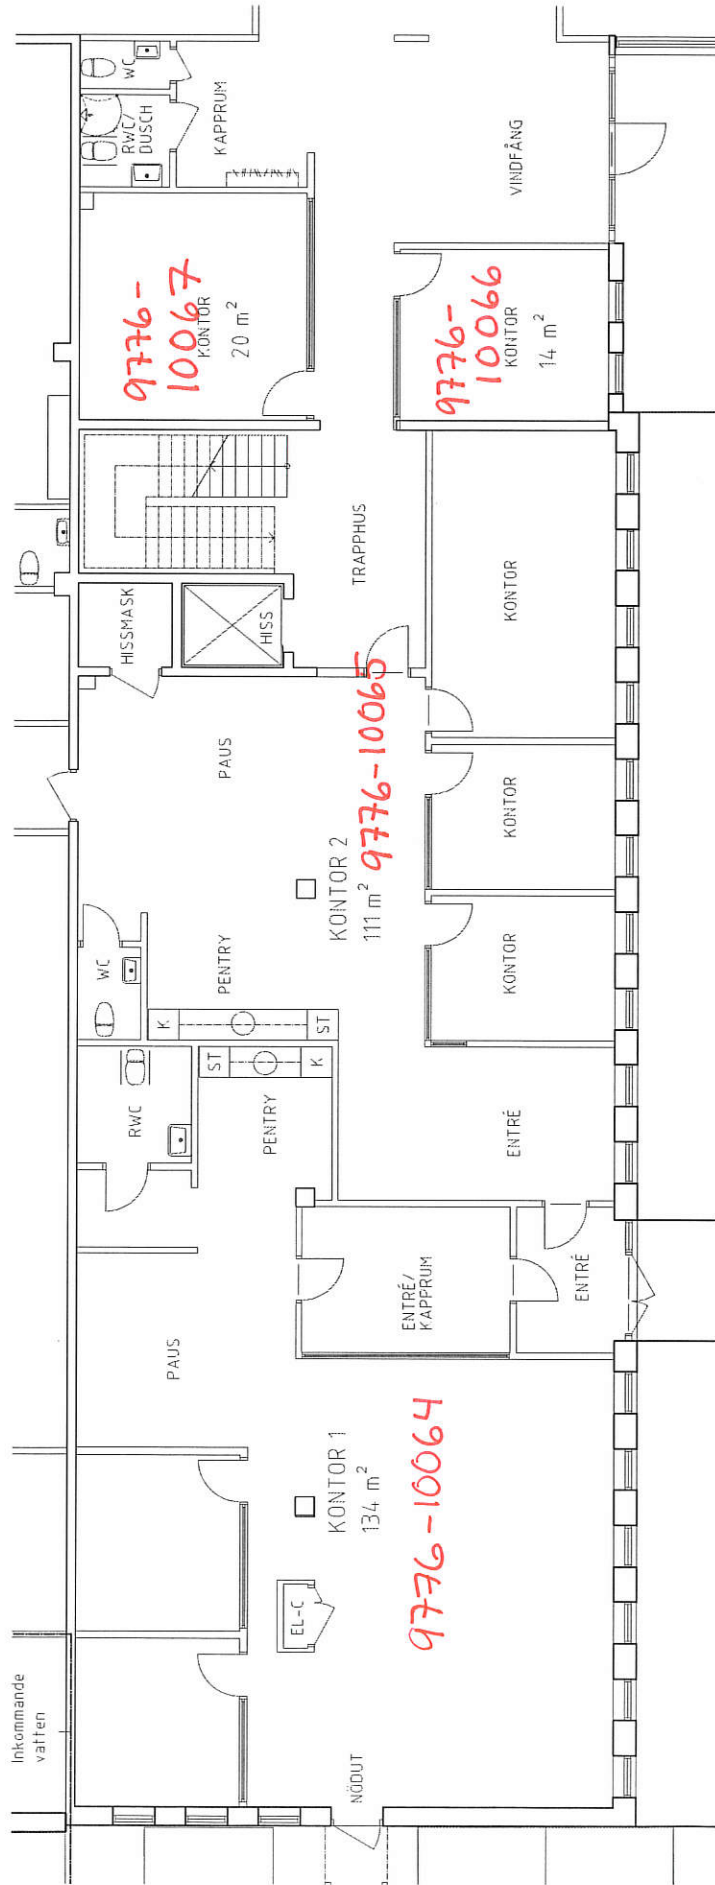

KONDENSATORN 1 - SKISS KONTORSHOTELL PLAN 2, KONTOR 1 o 2 - SKALA 1:100 (A3) - 2018-08-24

