



INTERIOR PLAN (I)

Date 20200828

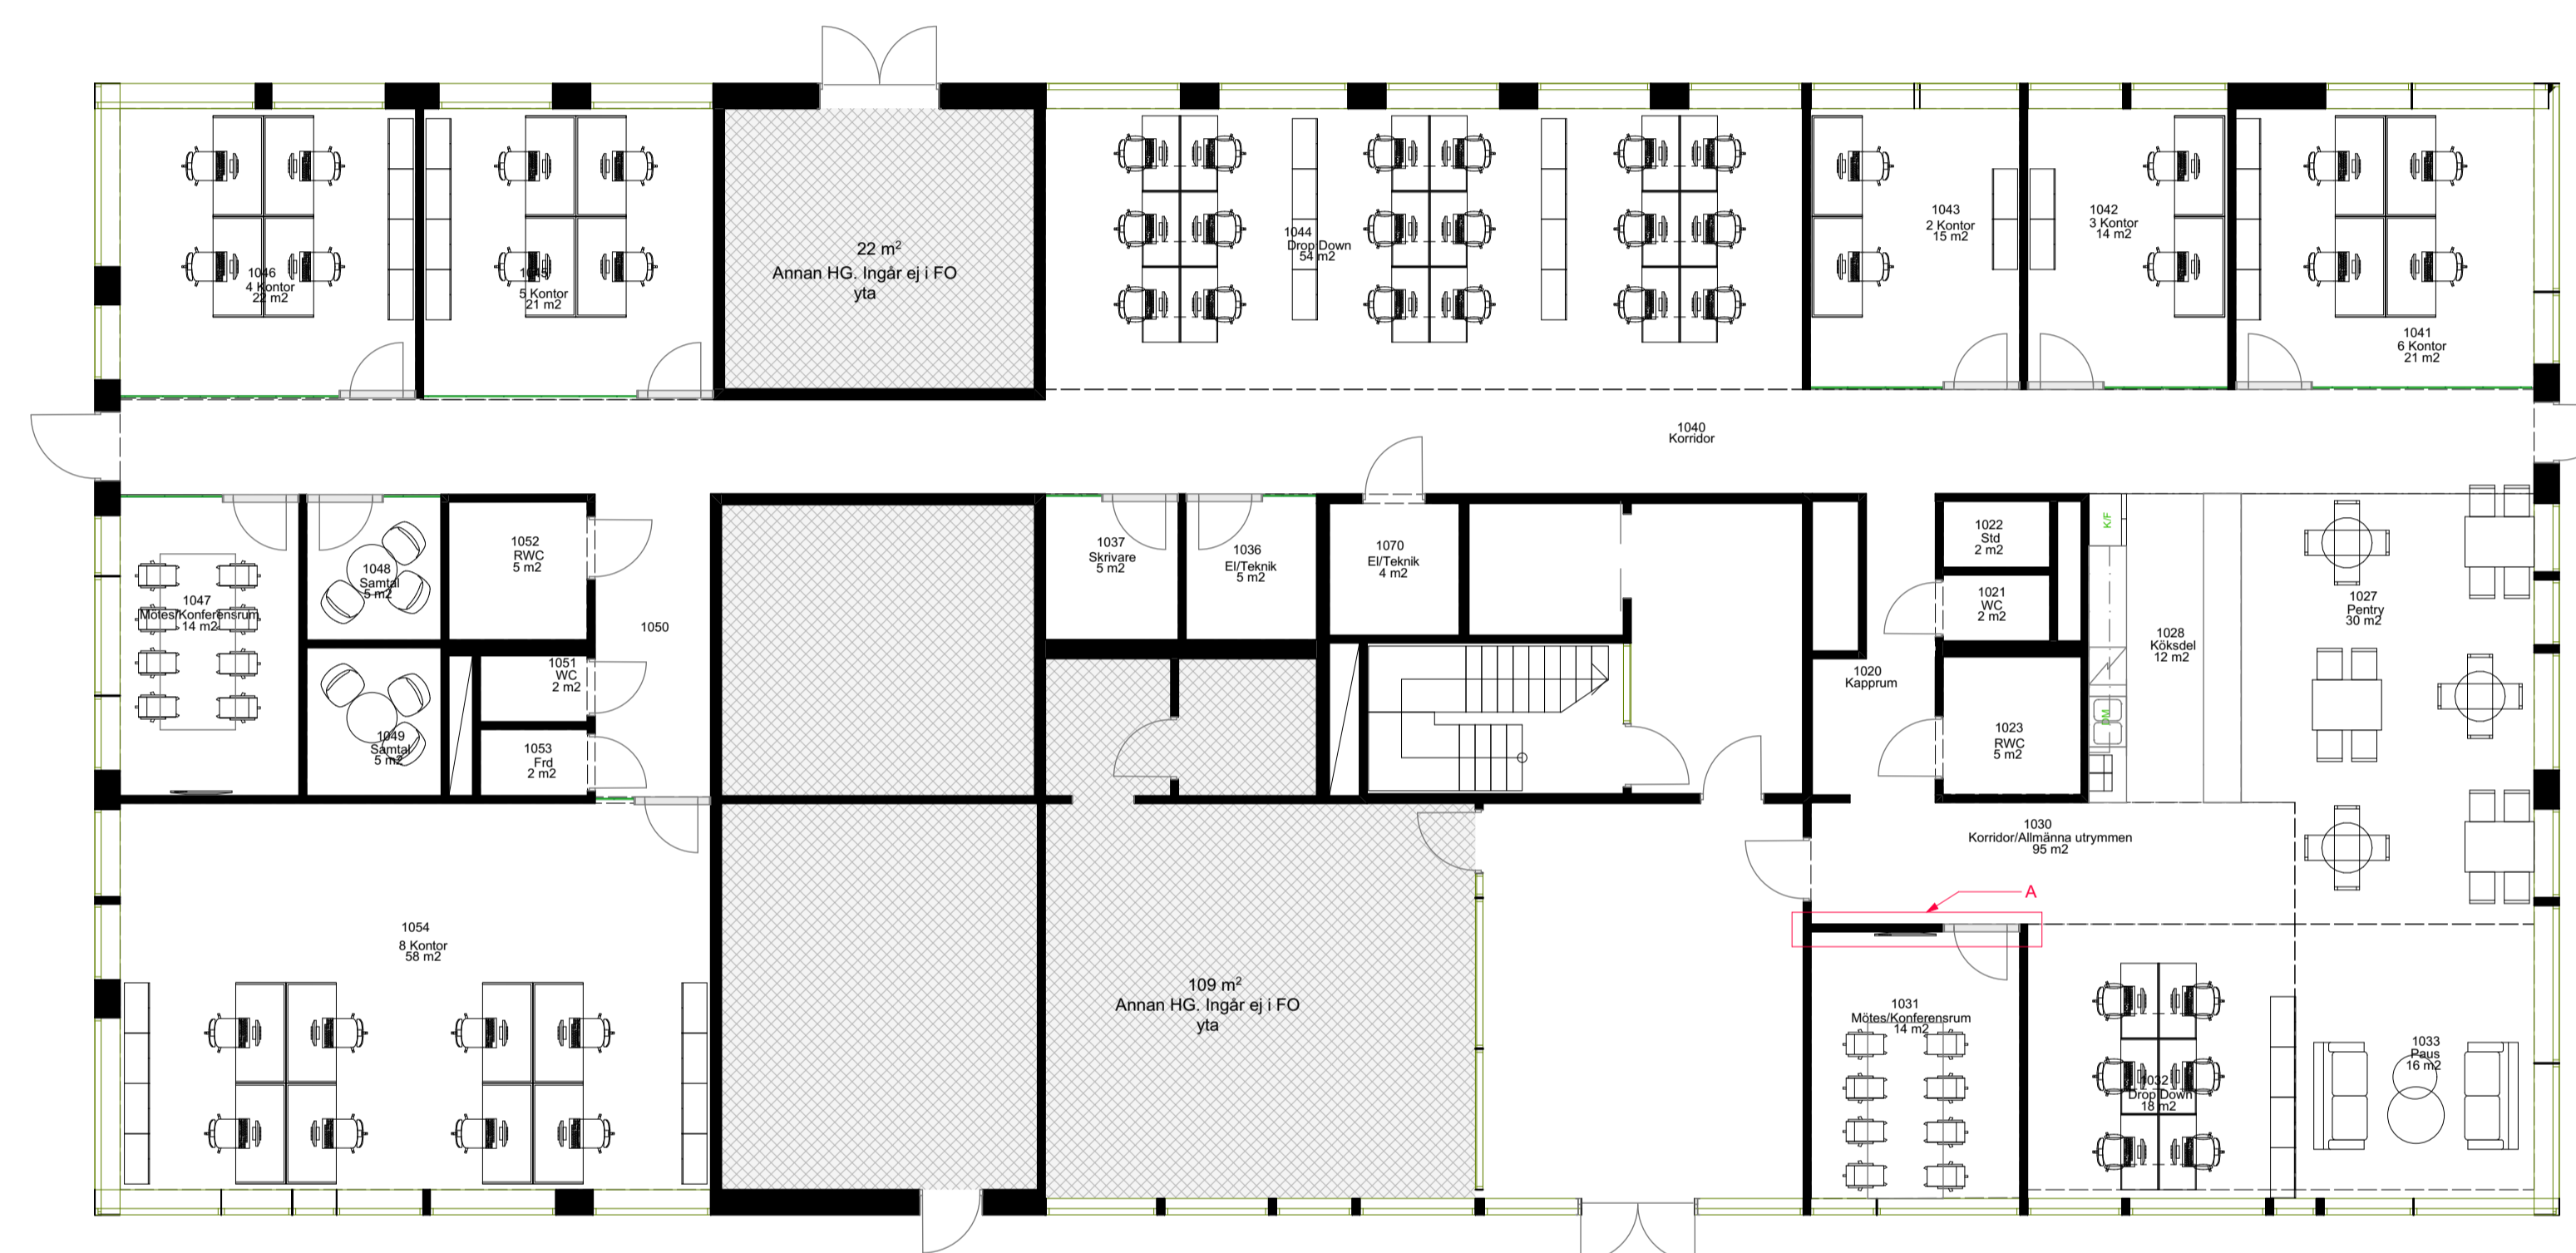

PLAN 0

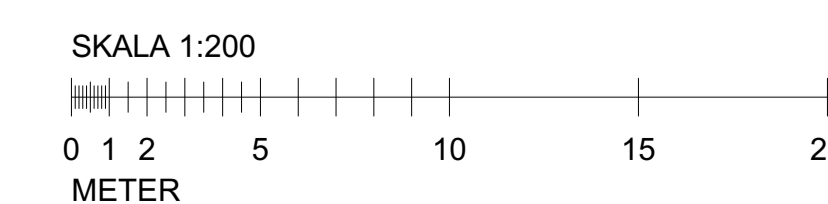

A	20-11-03	Glasvägg ersatt med hel vägg
Interior Plan		
STATUS Proposal	OBJECT NO	
DATE 20200916	ARCHITECT Louise Lindmark	PROJECT LEADER Louise Lindmark
SCALE 1:200 @ A3	REVISION	
STORE NAME STARTMALL - FO		
ÅBY ARENAVÄG 8A, 431 82 MÖLNDAL OFFICE: 010 482 70 67 firstoffice.se		