


INTERIOR PLAN (I)

Date 20200828

NY RITNING

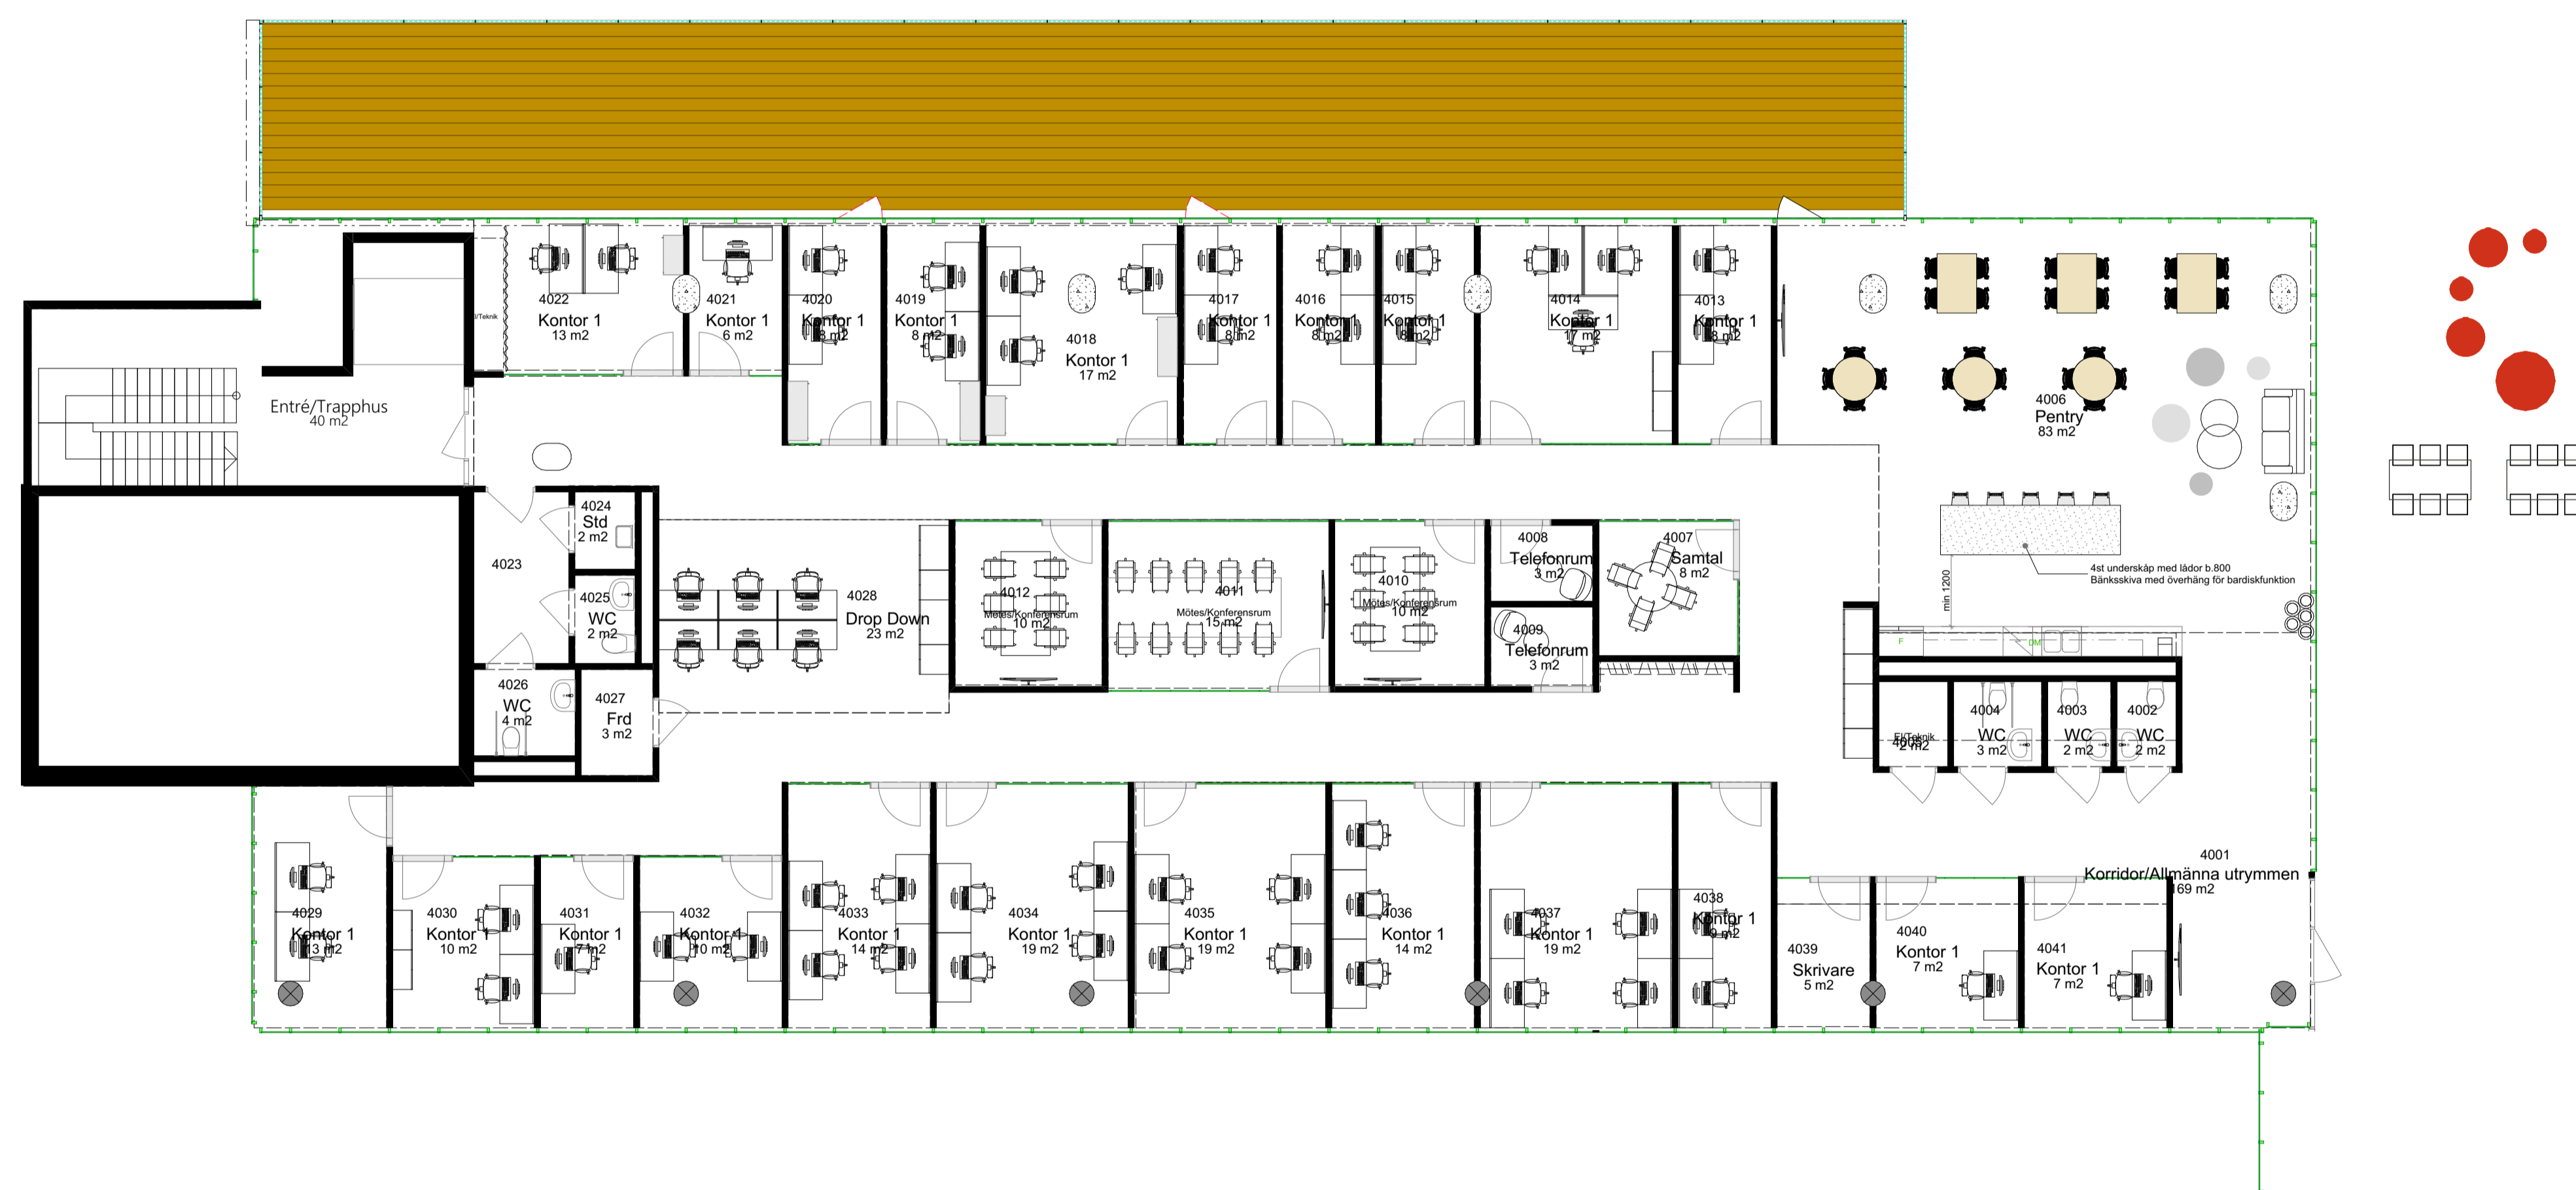

PLAN 1

Interior Plan

STATUS Proposal	OBJECT NO	
DATE 20210409	ARCHITECT Louise Lindmark	PROJECT LEADER Louise Lindmark
SCALE 1:200 @ A3	REVISION	
STORE NAME		

FO Livia

FirstOffice

ÅBY ARENAVÄG 8A, 431 82 MÖLNDAL
OFFICE: 010 482 70 67 firstoffice.se

SKALA 1:200

